





[Signature]
सरपंच
यशवंत ग्रामपंचायत, धाटाव
ता. रोहा, जि. रायगड.

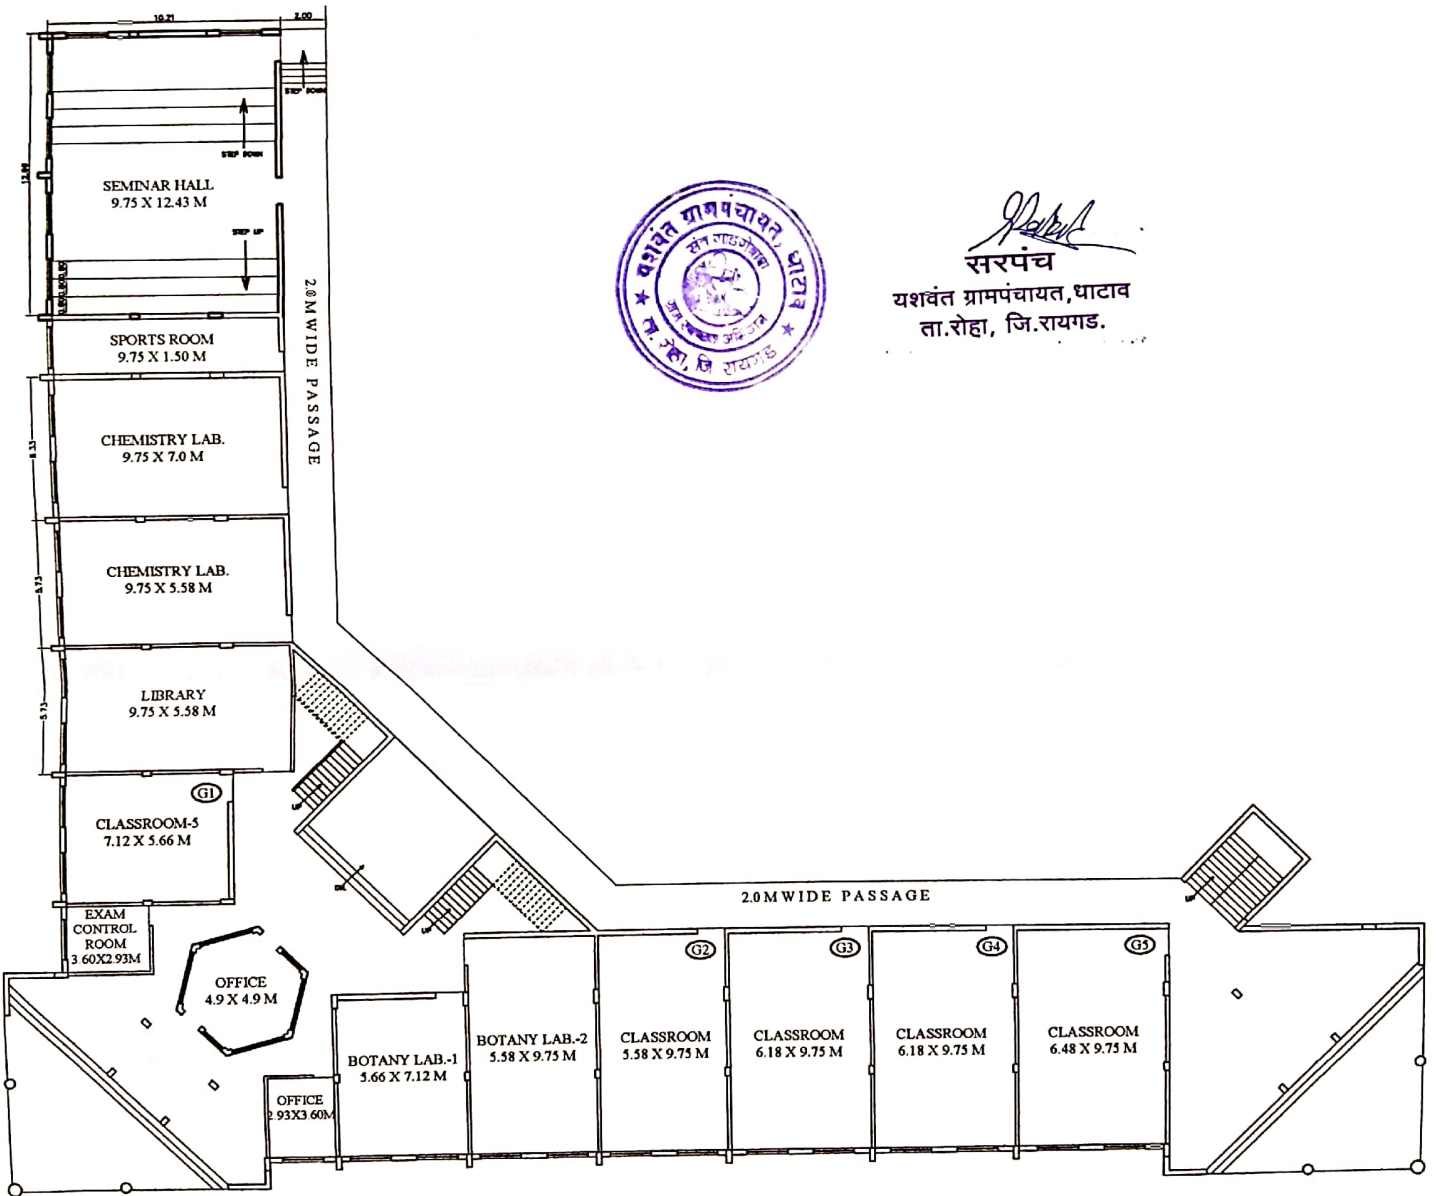

GROUND FLOOR PLAN.

PROPOSED COLLEGE FOR M.B. MORE FOUNDATION
AT DHATAV VILLAGE, TAL. ROHA, DIST. RAIGAD.

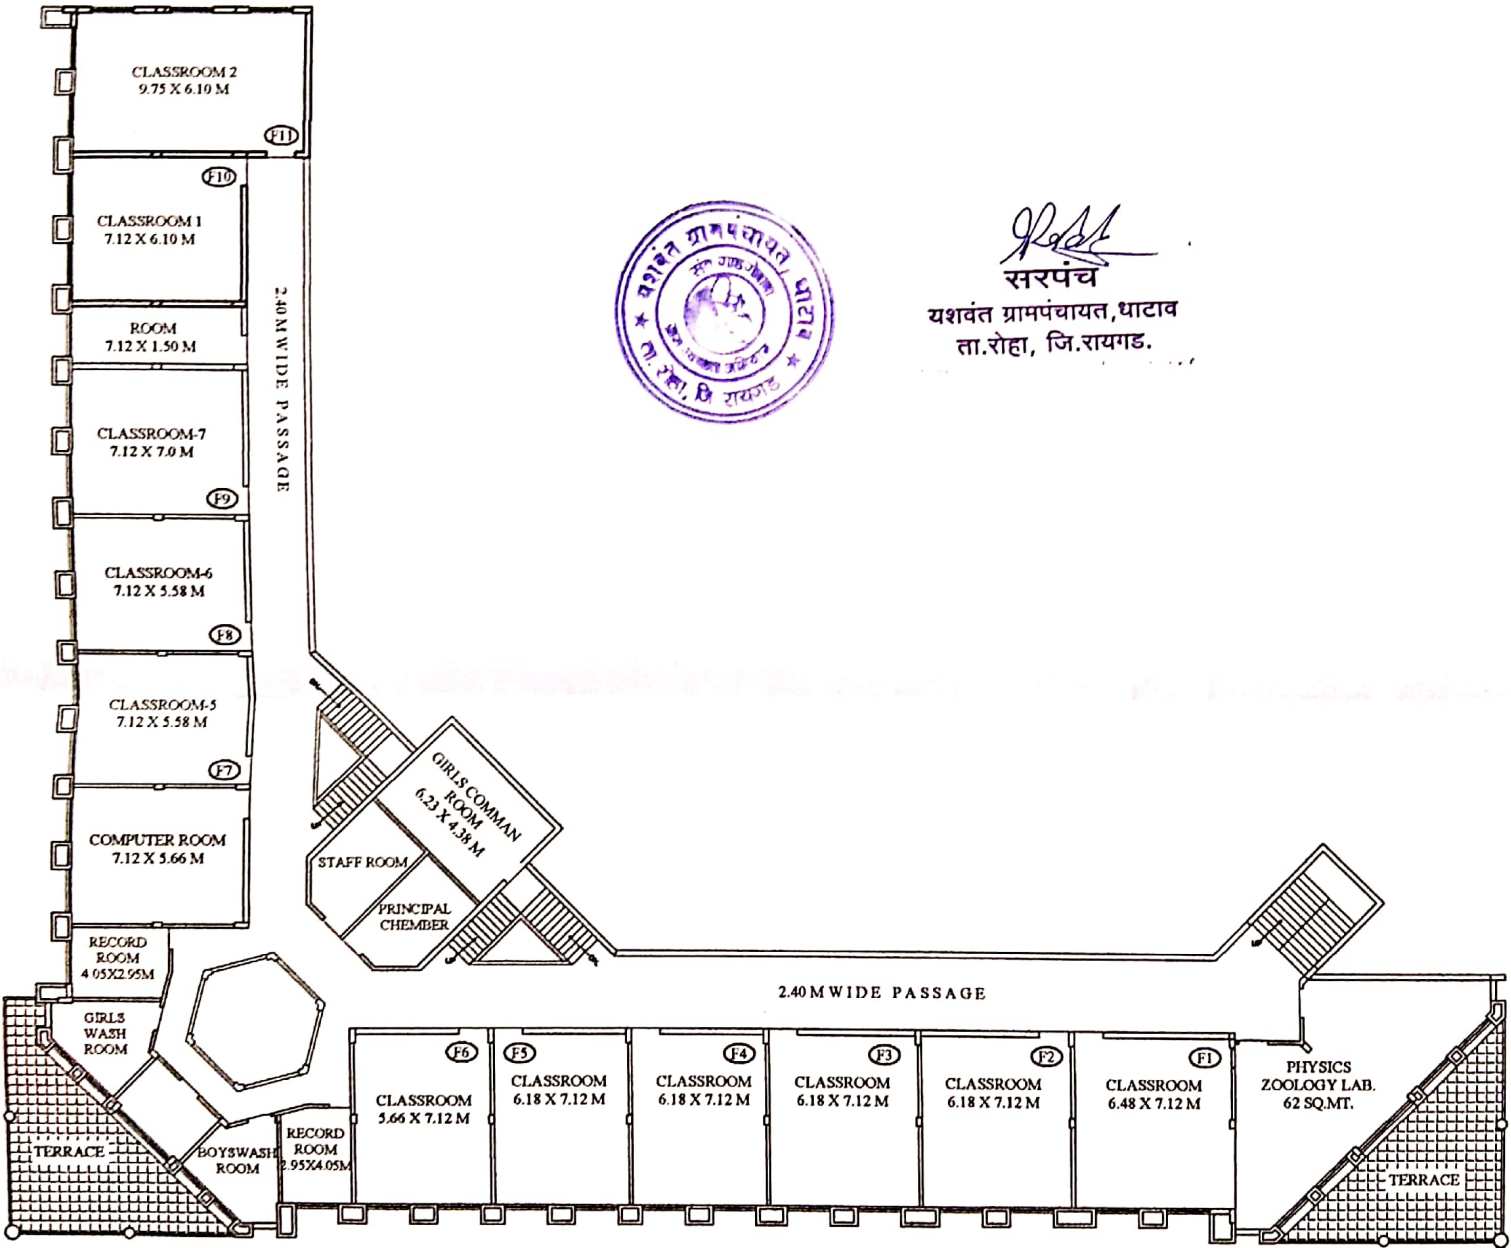

Rast
सरपंच

यशवंत ग्रामपंचायत, धाटाव
ता.रोहा, जि.रायगड.

FIRST FLOOR PLAN.

PROPOSED COLLEGE FOR M.B. MORE FOUNDATION
AT DHATAV VILLAGE, TAL. ROHA, DIST. RAIGAD.